


- LEGEND**
- SV/ Sluice valve
 - DK Drop kerb
 - FH Fire hydrant
 - MH Manhole
 - SC Stop cock
 - WM Water meter
 - BT Telecom manhole
 - LP Lamp post
 - RG Road gully
 - SP Sign post
 - ELP Electricity pole
 - TP Telephone pole
 - P/W Post and wire
 - P/R Post and rail
 - T/P Timber panel
 - C/B Close boarded
 - B/W Barbed wire
- Grid is local & arbitrary
Levels are to assumed Datum

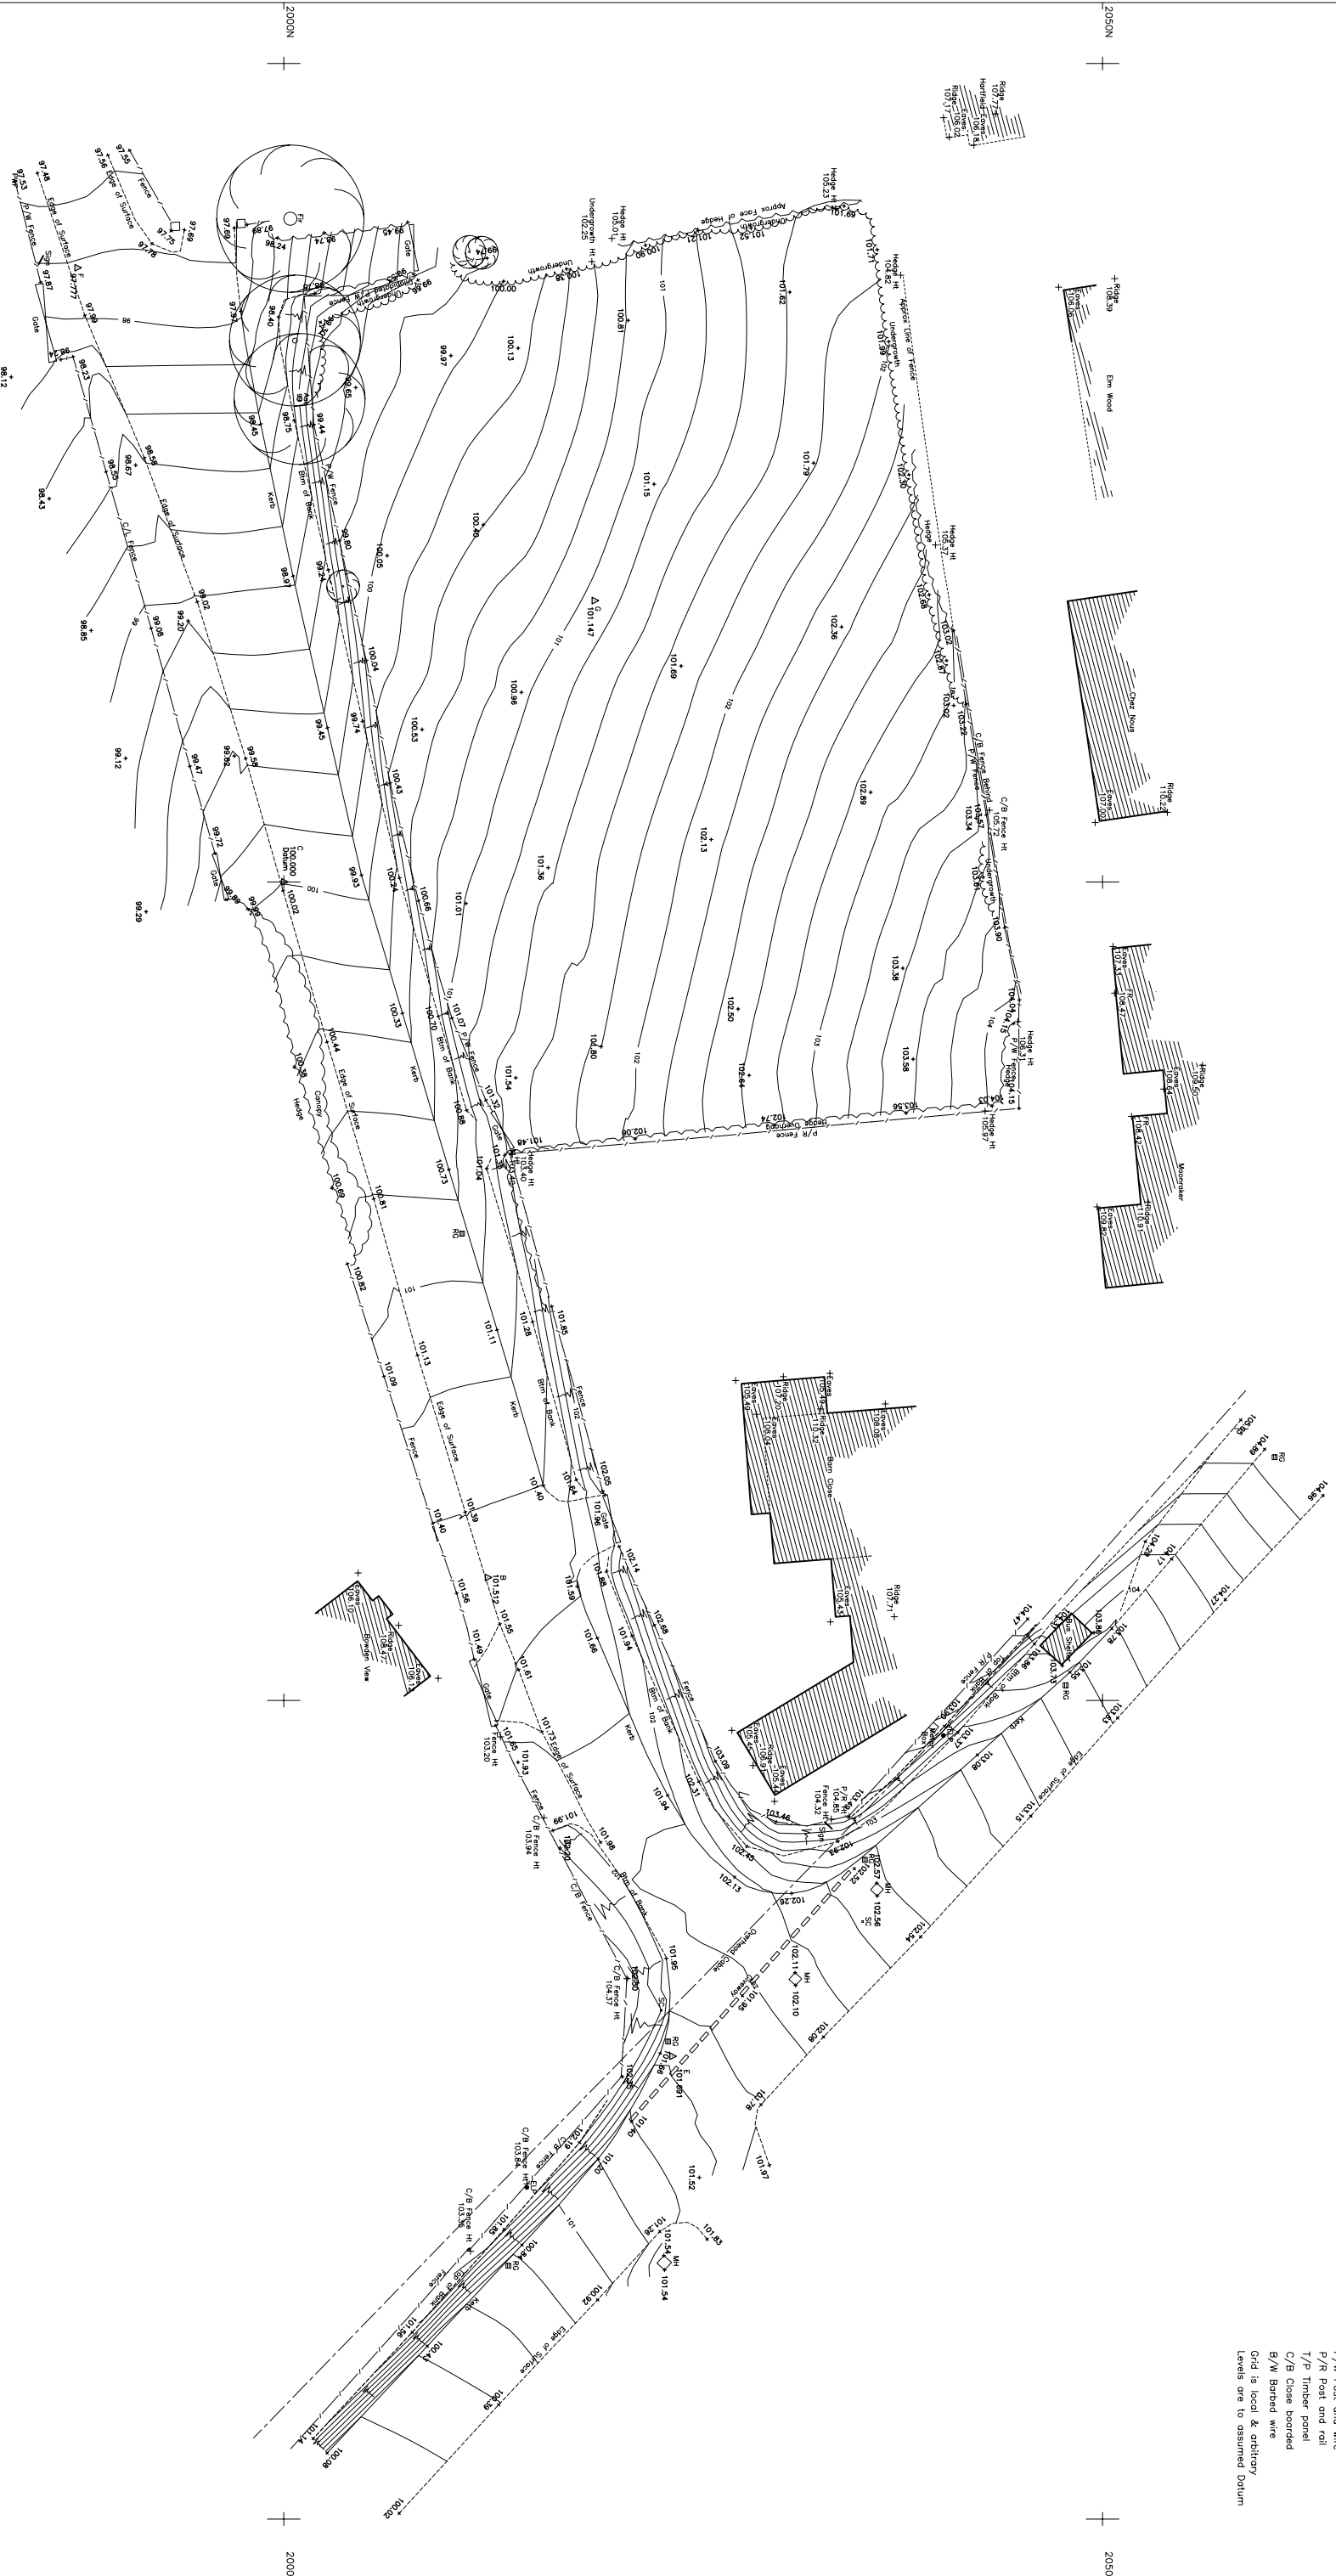

Station	Easting	Northing	Level
A	1074.573	2035.940	102.387
B	1042.484	2012.442	101.512
C	1042.484	1998.806	100.000
D	999.451	2023.711	101.691
E	1071.732	2015.957	101.147
F	982.510	2012.438	101.507
Z	1042.482		